



<凡例>


... 議案対象範囲

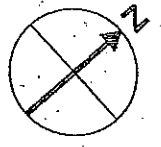


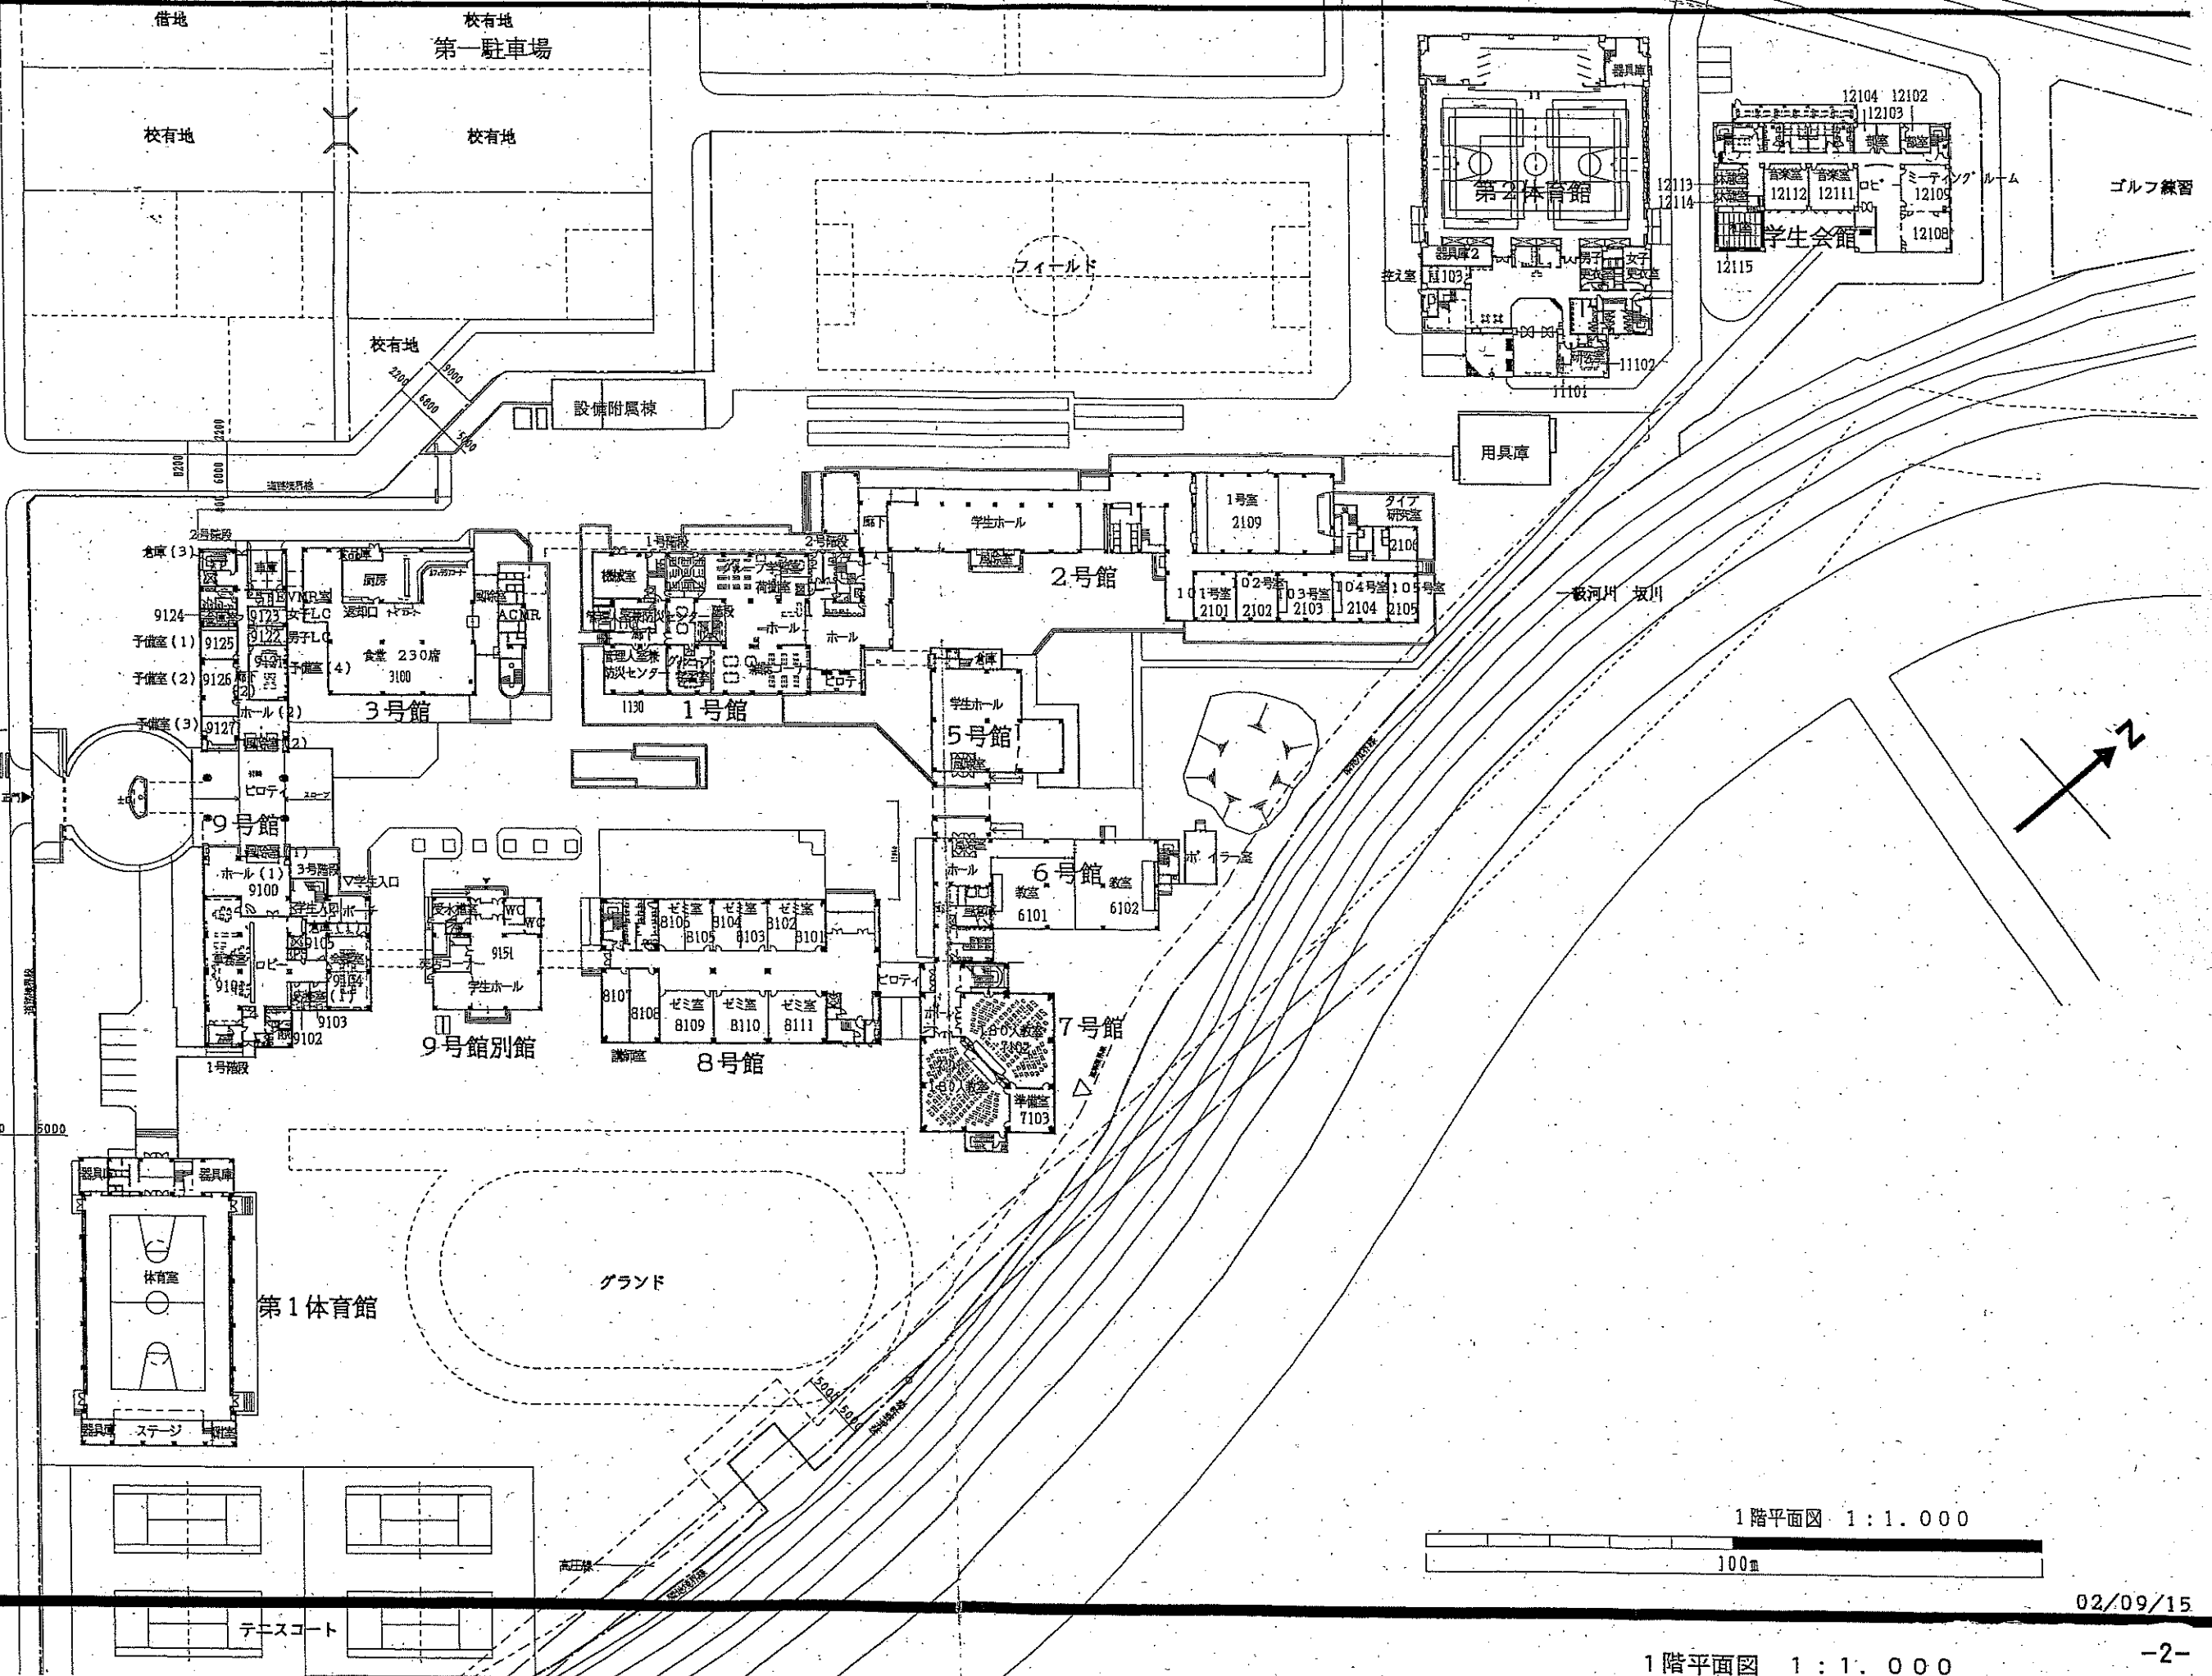

都市計画道路  
流山市道  
(第1407号線)

1階平面図 1:1.000

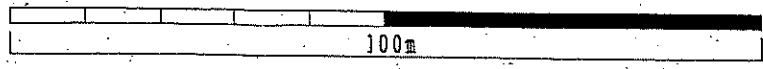

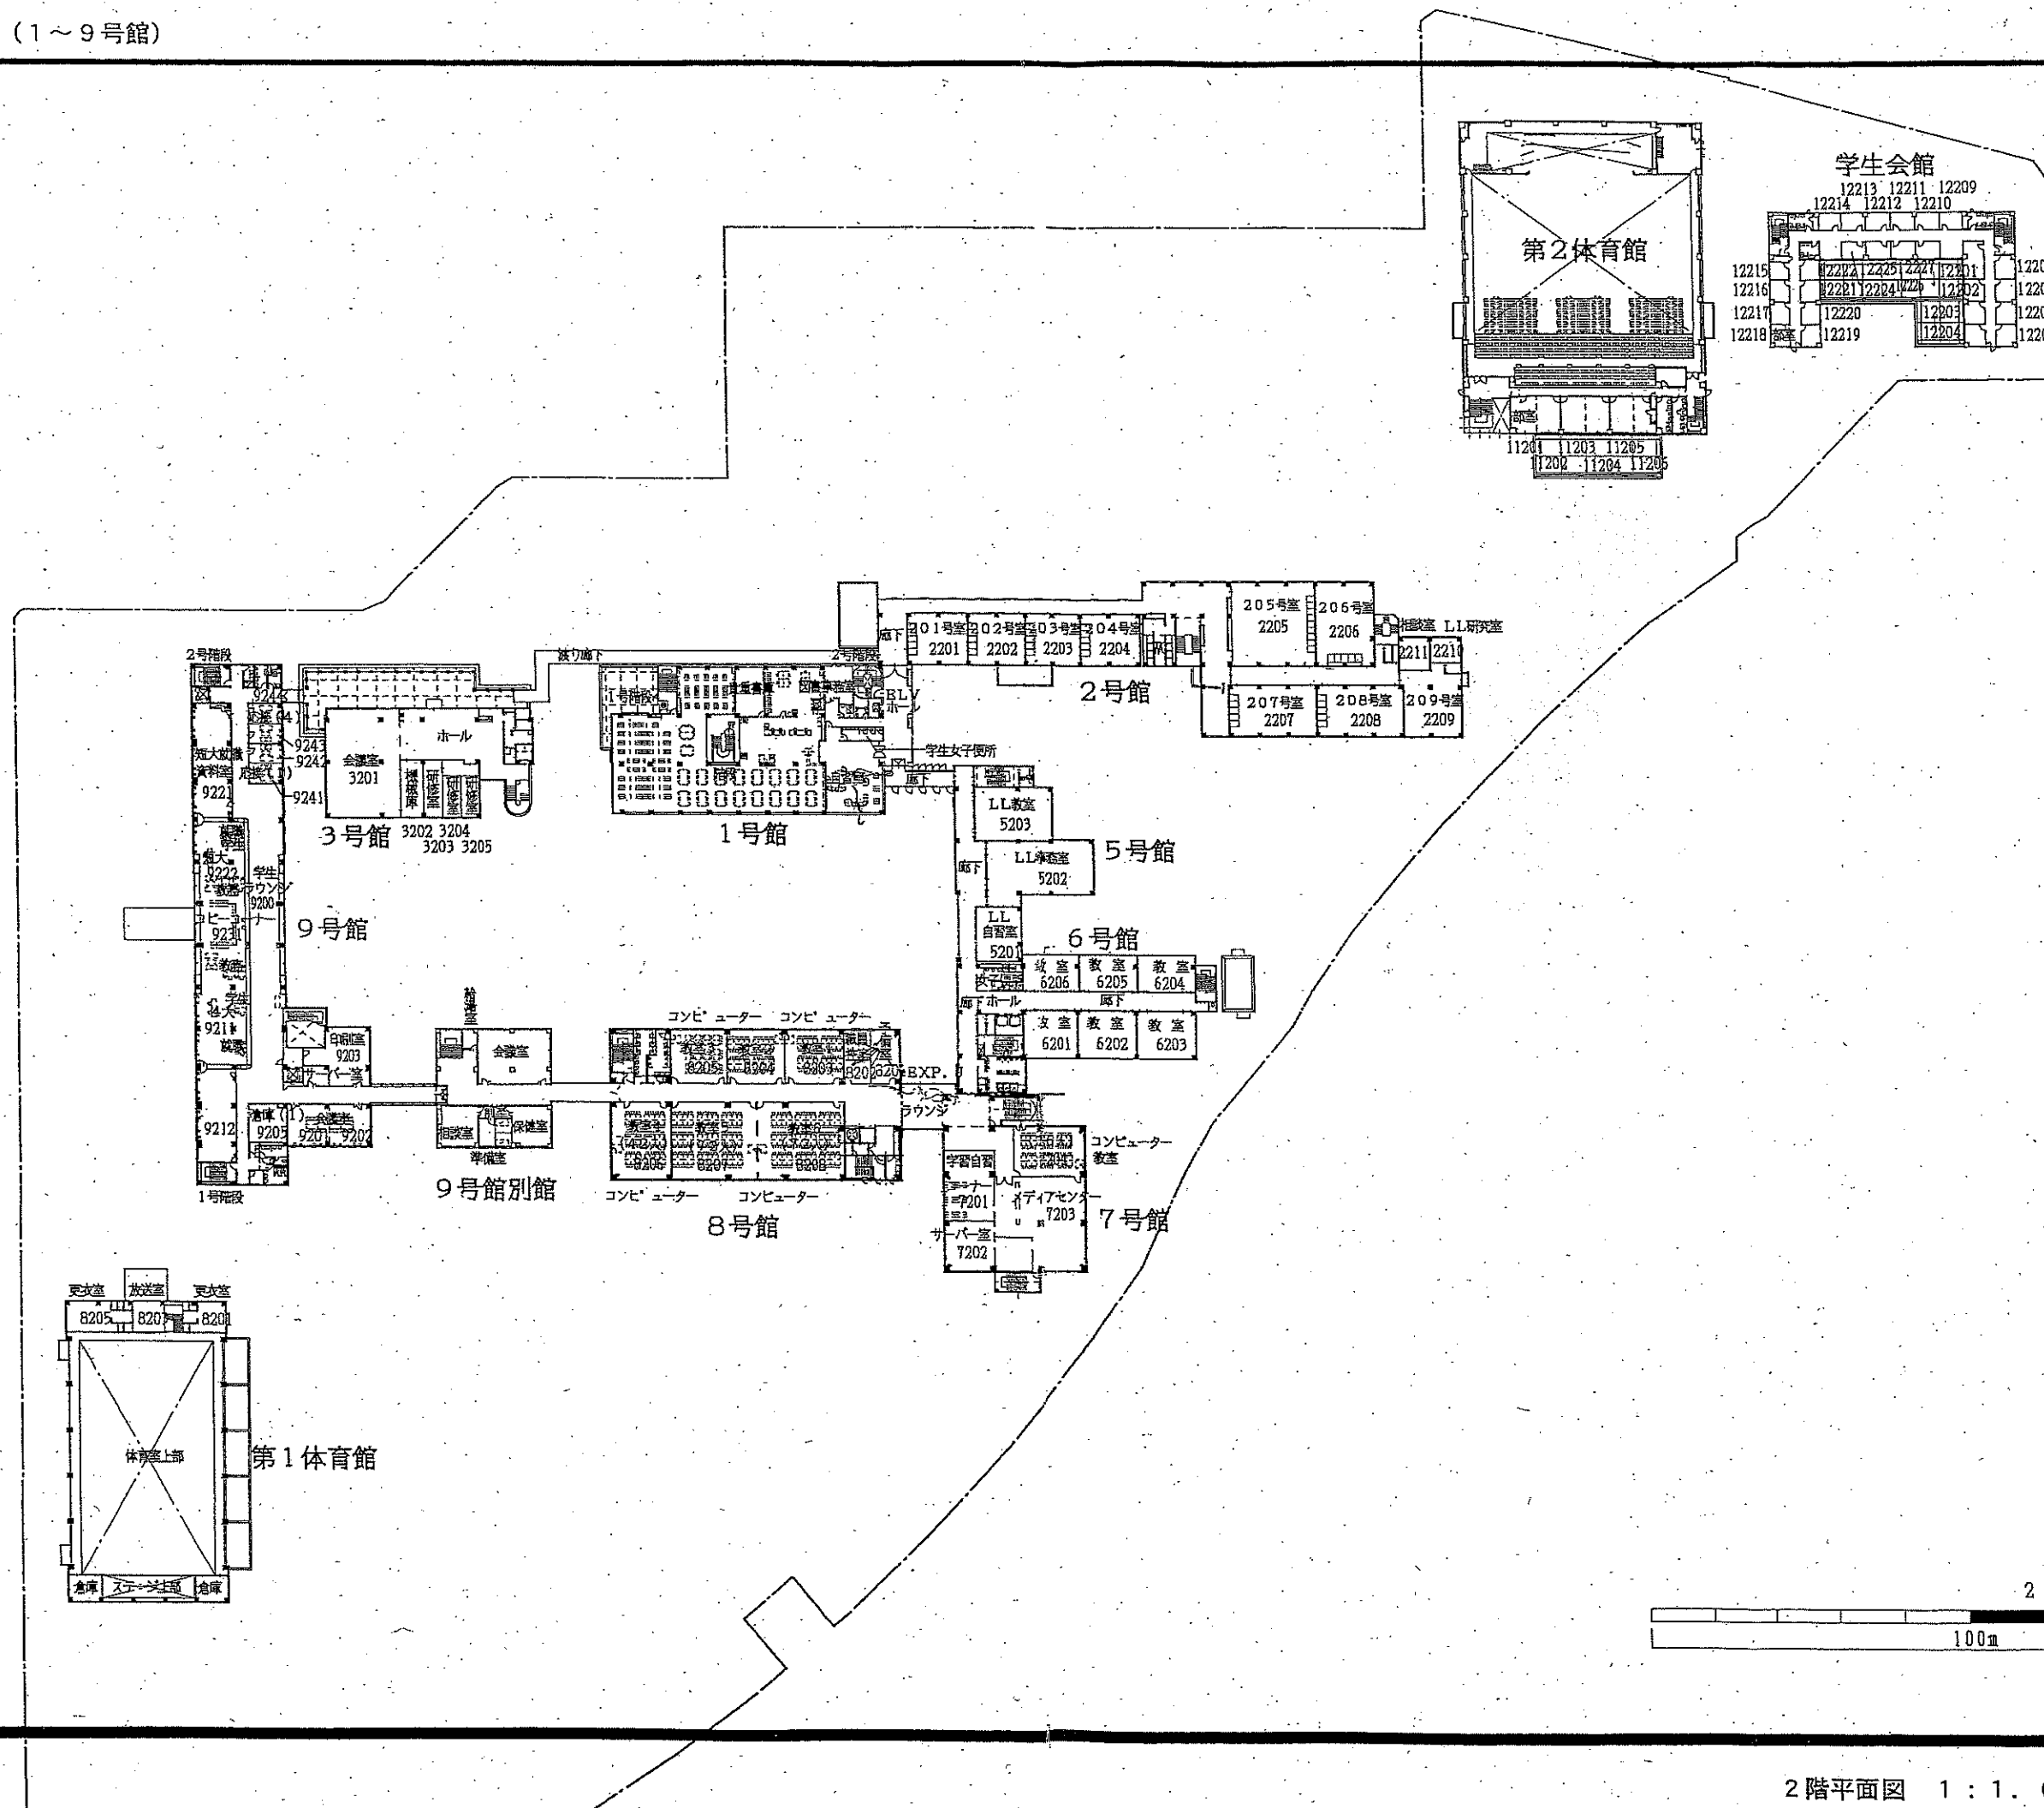

2階平面図 S=1:1.000

